

2008-2009


North ↑

Gray - Contract request for bids area


St. Jerome's School Floor Plan

4820 - 46 Street, Vermilion, AB T9X 1G2

Legend	
*	Boys' Washroom
#	Girls' Washroom
BC	Boys' Change Room
GC	Girls' Change Room
VC	Video Conference Room
X	Tutor 1
Y	Tutor 2
Z	Tutor 3

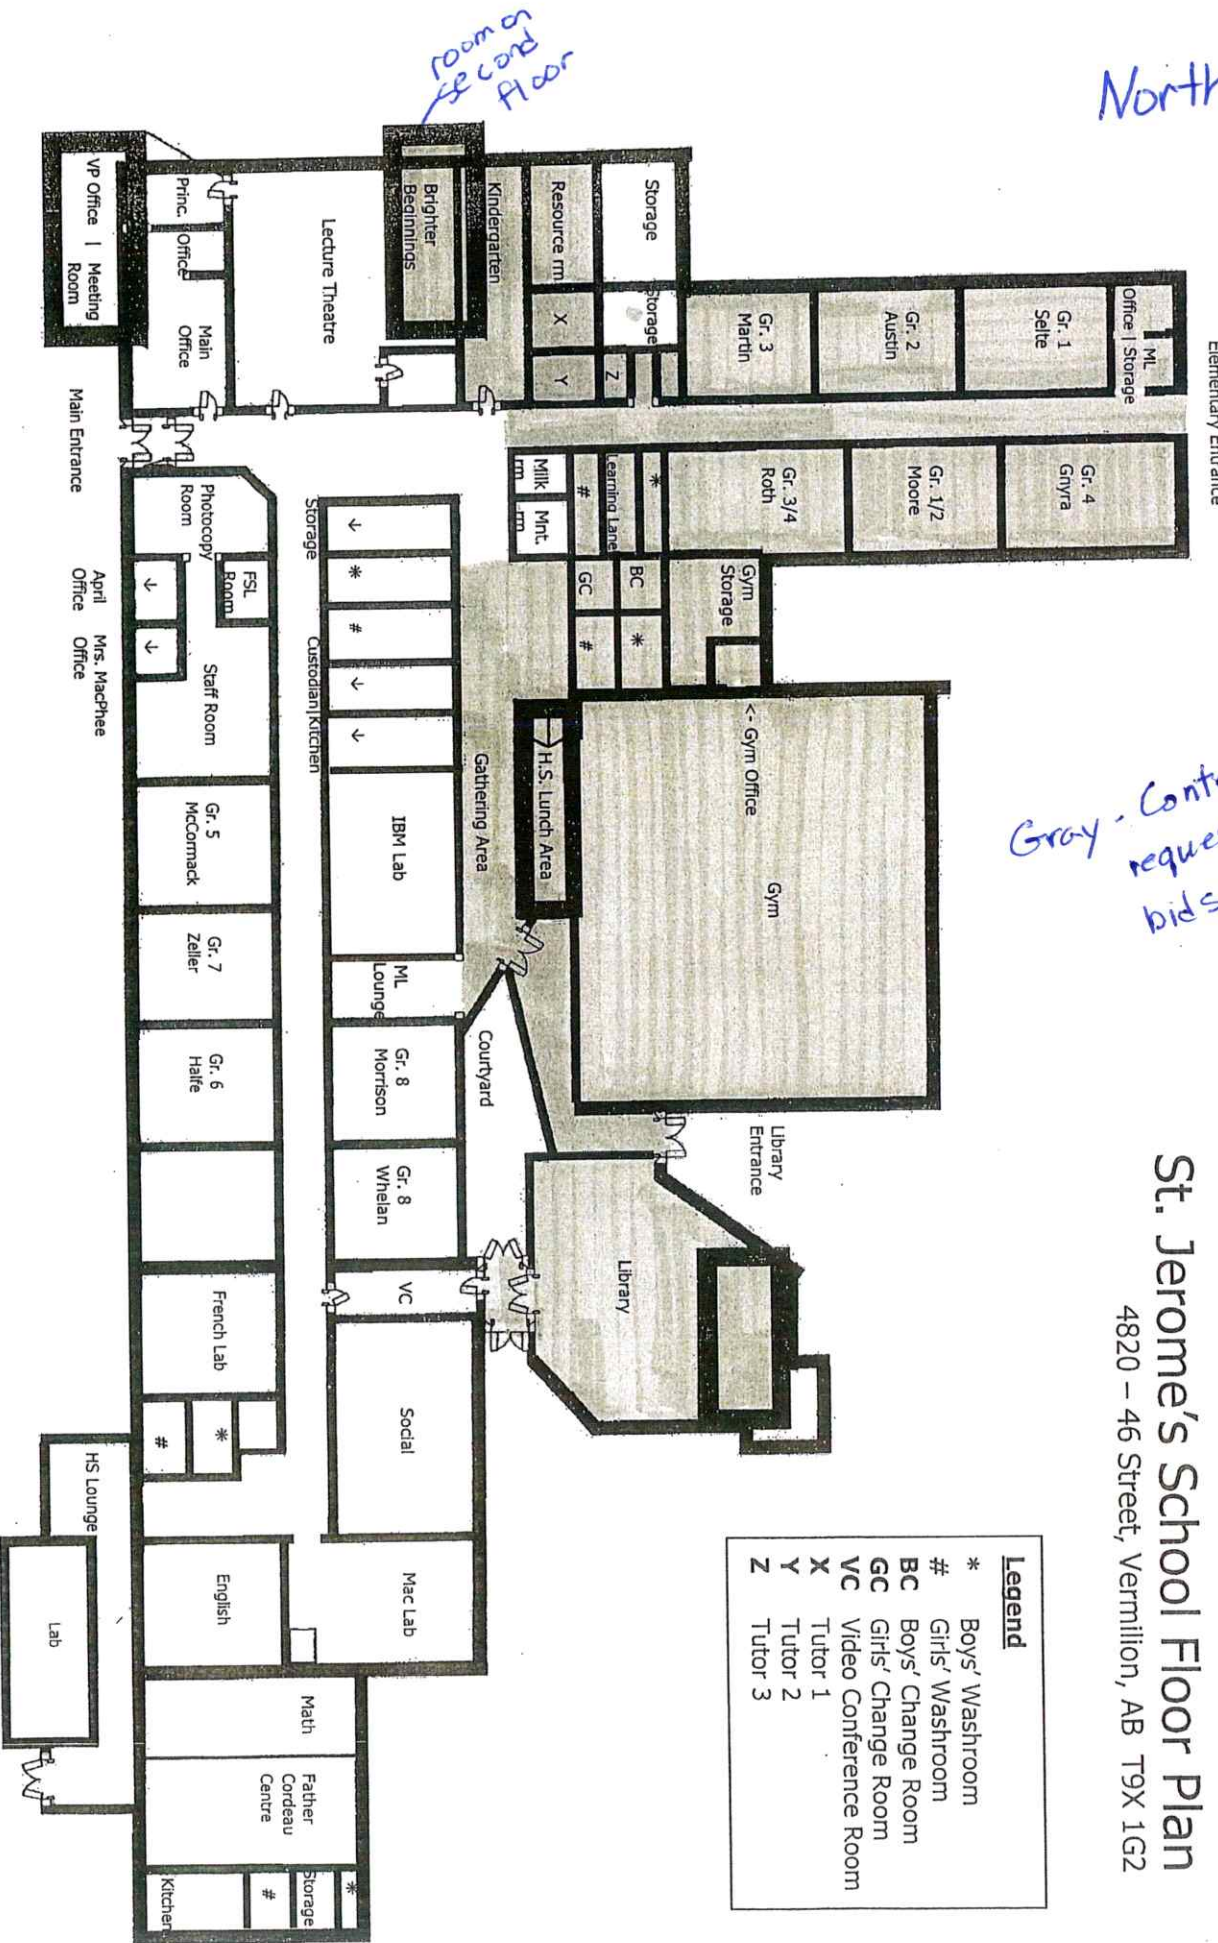

North ↑

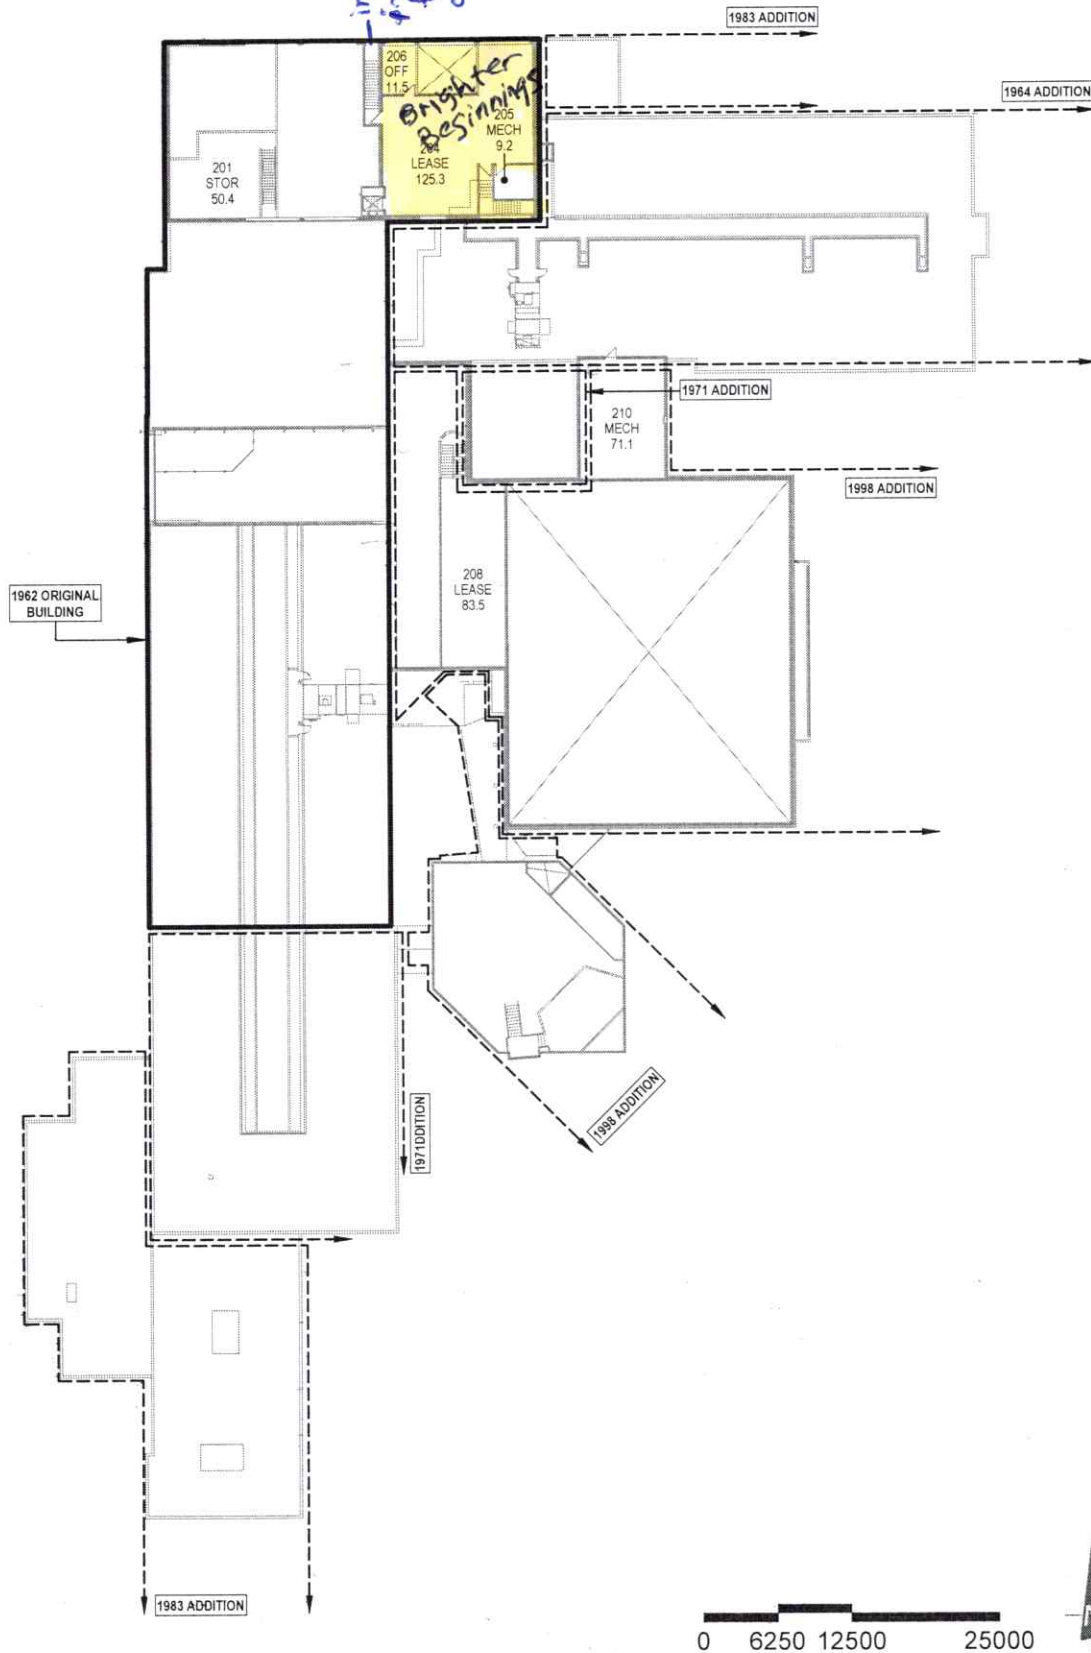

EAST CENTRAL ALBERTA CATHOLIC SSRD NO. 16

ST JEROME'S CATHOLIC SCHOOL

4820 - 46 ST, VERMILION, ALBERTA

Date March, 2019

Drawing *Sec and Floor*

B.I.D.: B4212A

Drawn By J.L.

SECOND PLAN


School Code 3870

Scale 1 : 500

Sheet 3 of 4

Sidewalk Duties

NORTH ↑

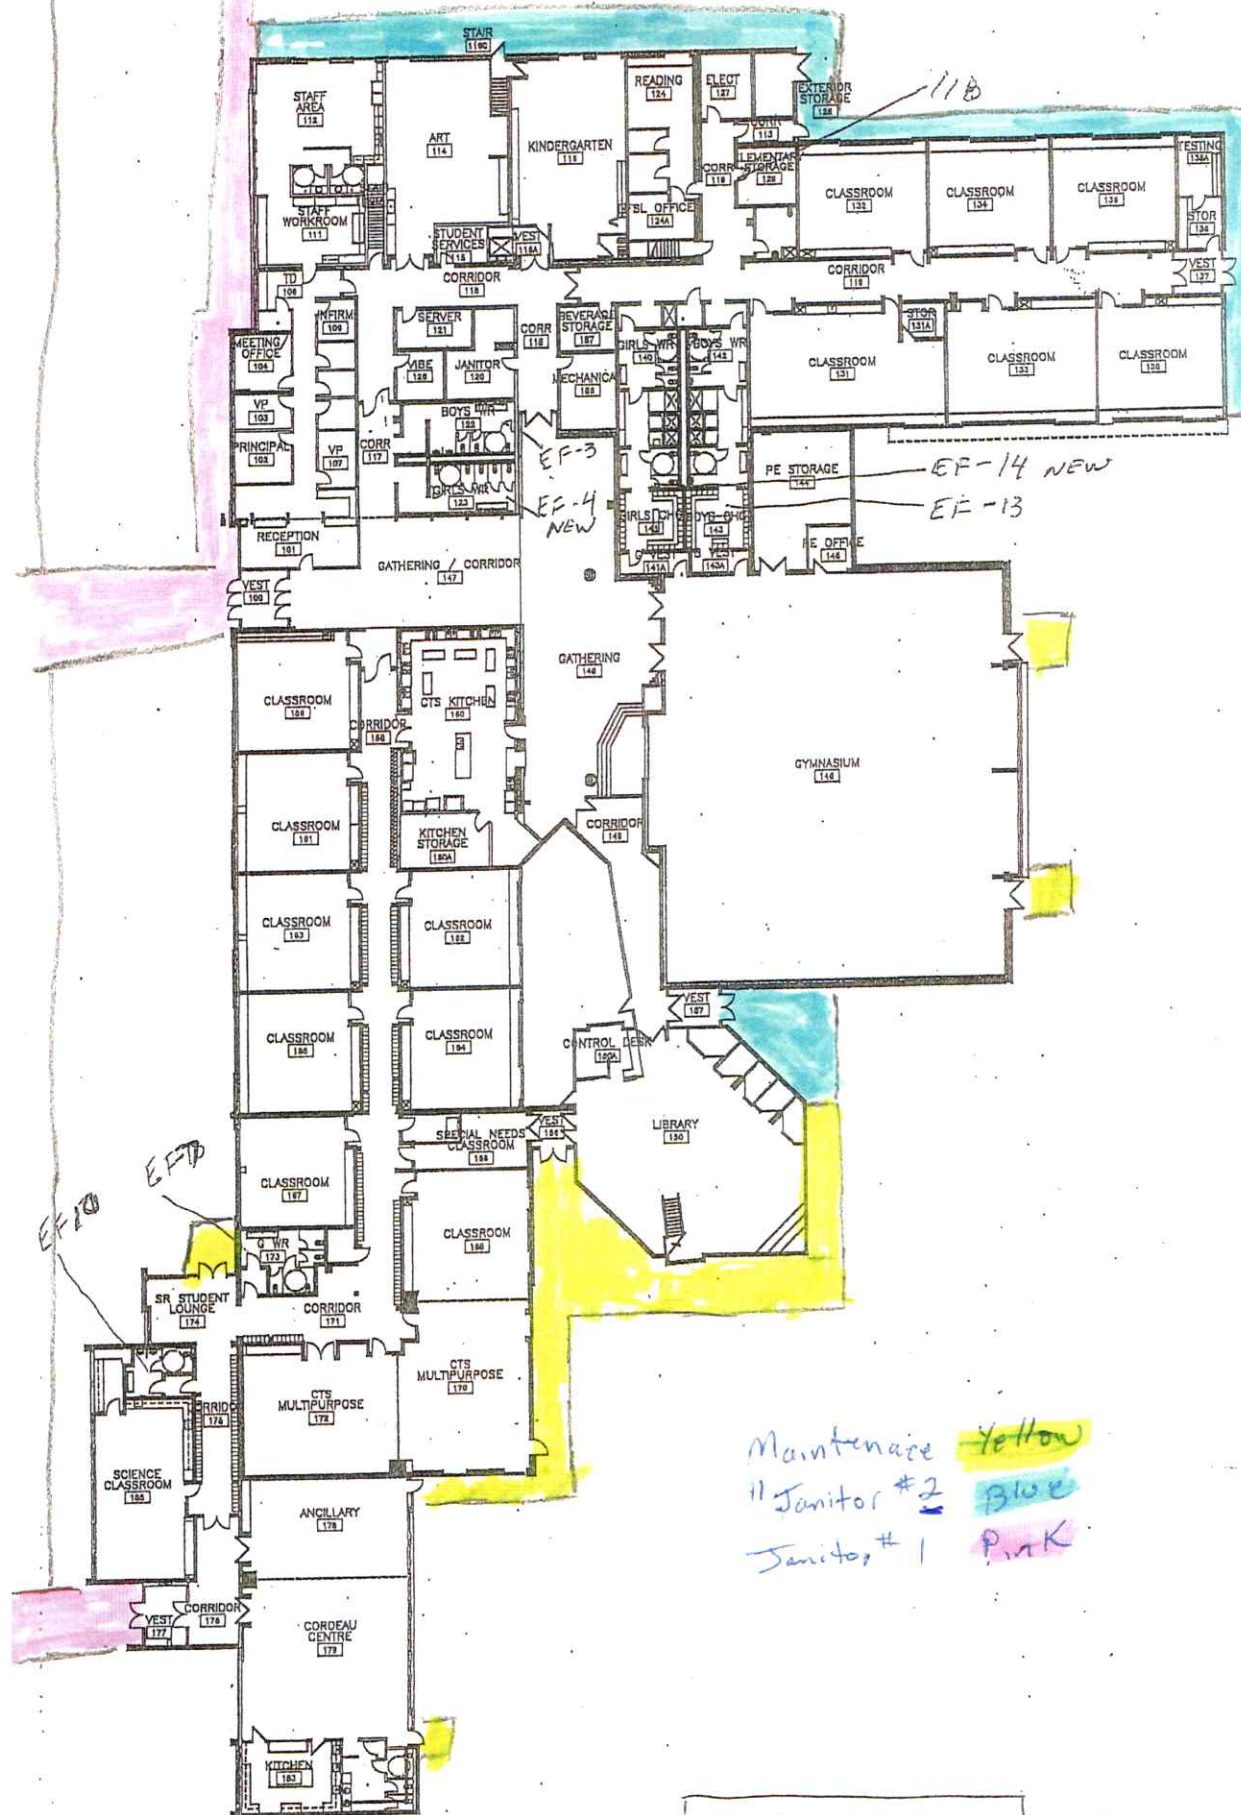

Maintenance Yellow
 Janitor #2 Blue
 Janitor #1 Pink

Bus Barn